


BALPEX 2021
 DRAWING NOT TO SCALE
 FOR REFERENCE ONLY
 ACTUAL FLOOR PLAN MAY BE DIFFERENT

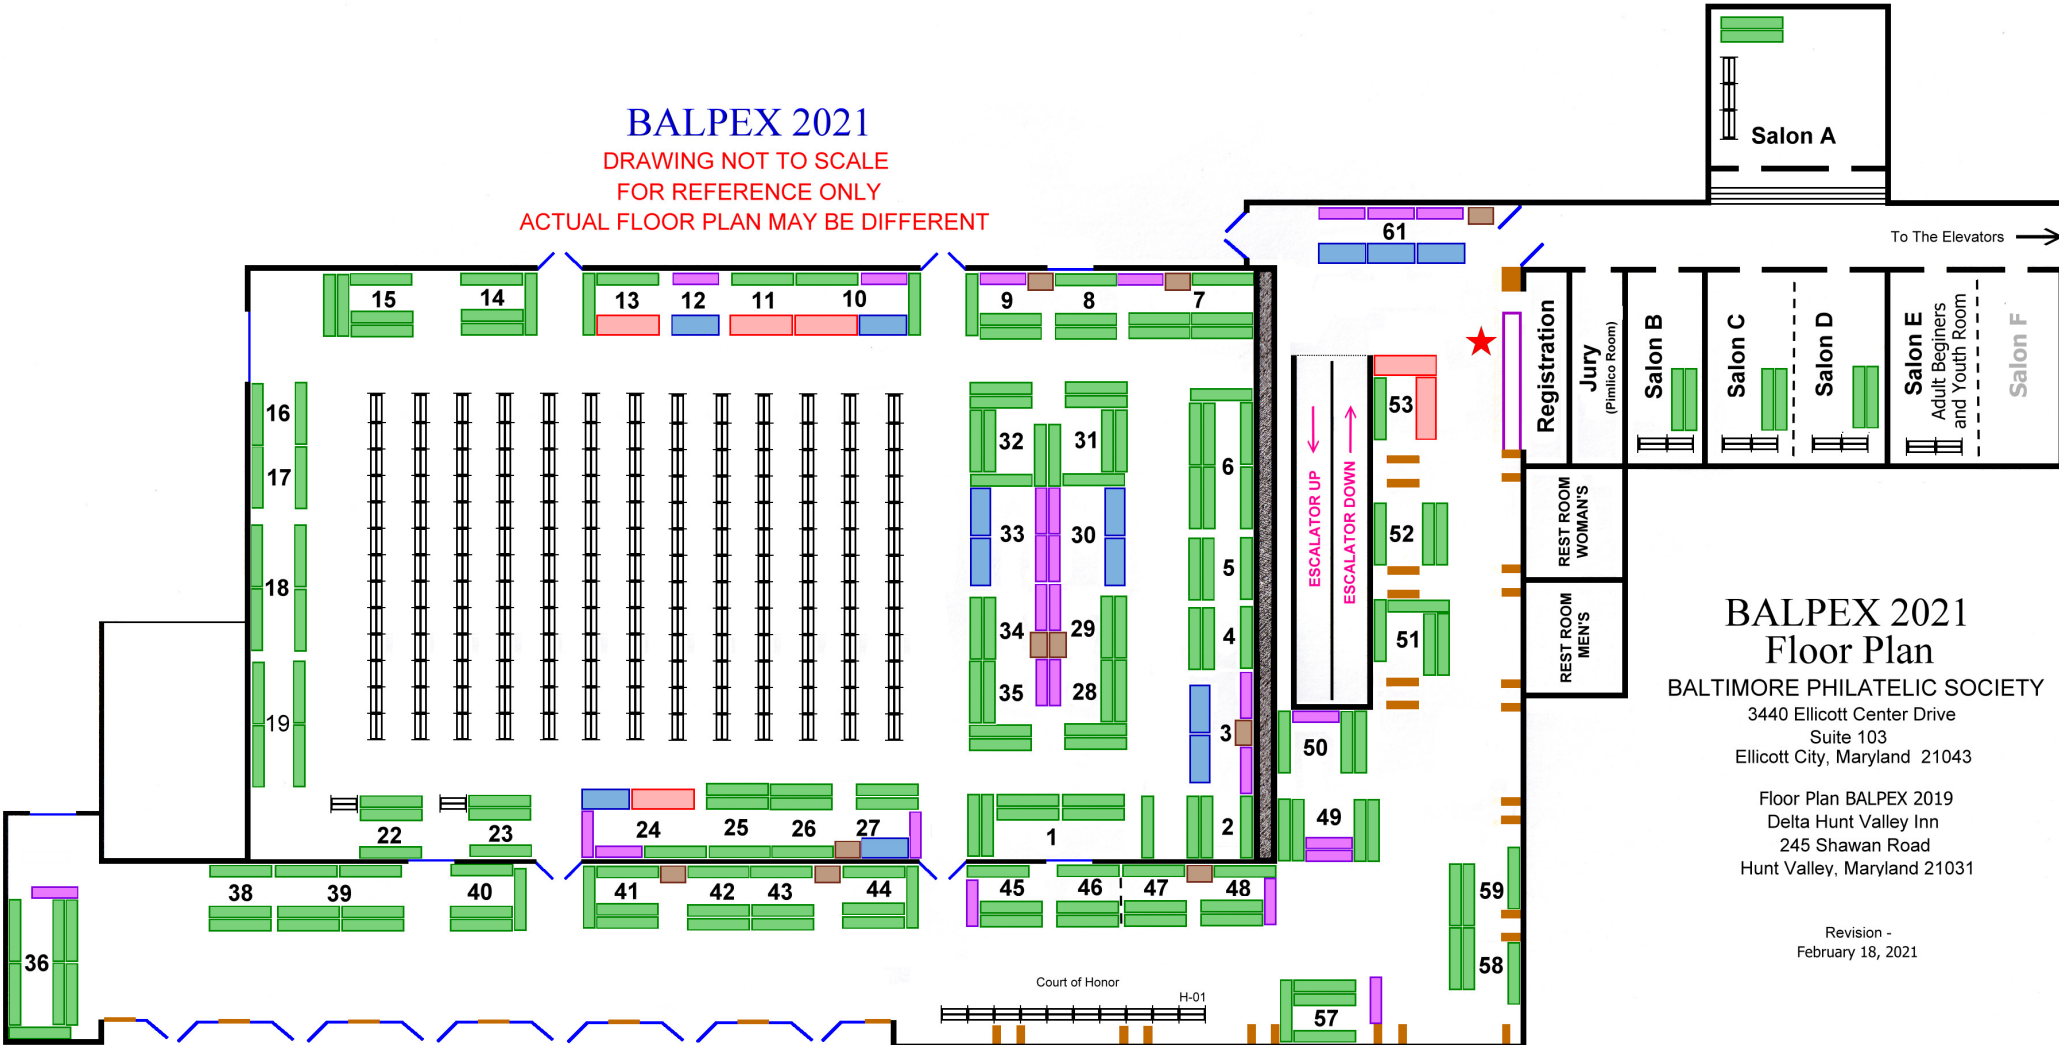

BALPEX 2021
Floor Plan
 BALTIMORE PHILATELIC SOCIETY
 3440 Ellicott Center Drive
 Suite 103
 Ellicott City, Maryland 21043

Floor Plan BALPEX 2019
 Delta Hunt Valley Inn
 245 Shawan Road
 Hunt Valley, Maryland 21031

Revision -
 February 18, 2021