


BALPEX 2022

DRAWING NOT TO SCALE
FOR REFERENCE ONLY
ACTUAL FLOOR PLAN MAY BE DIFFERENT

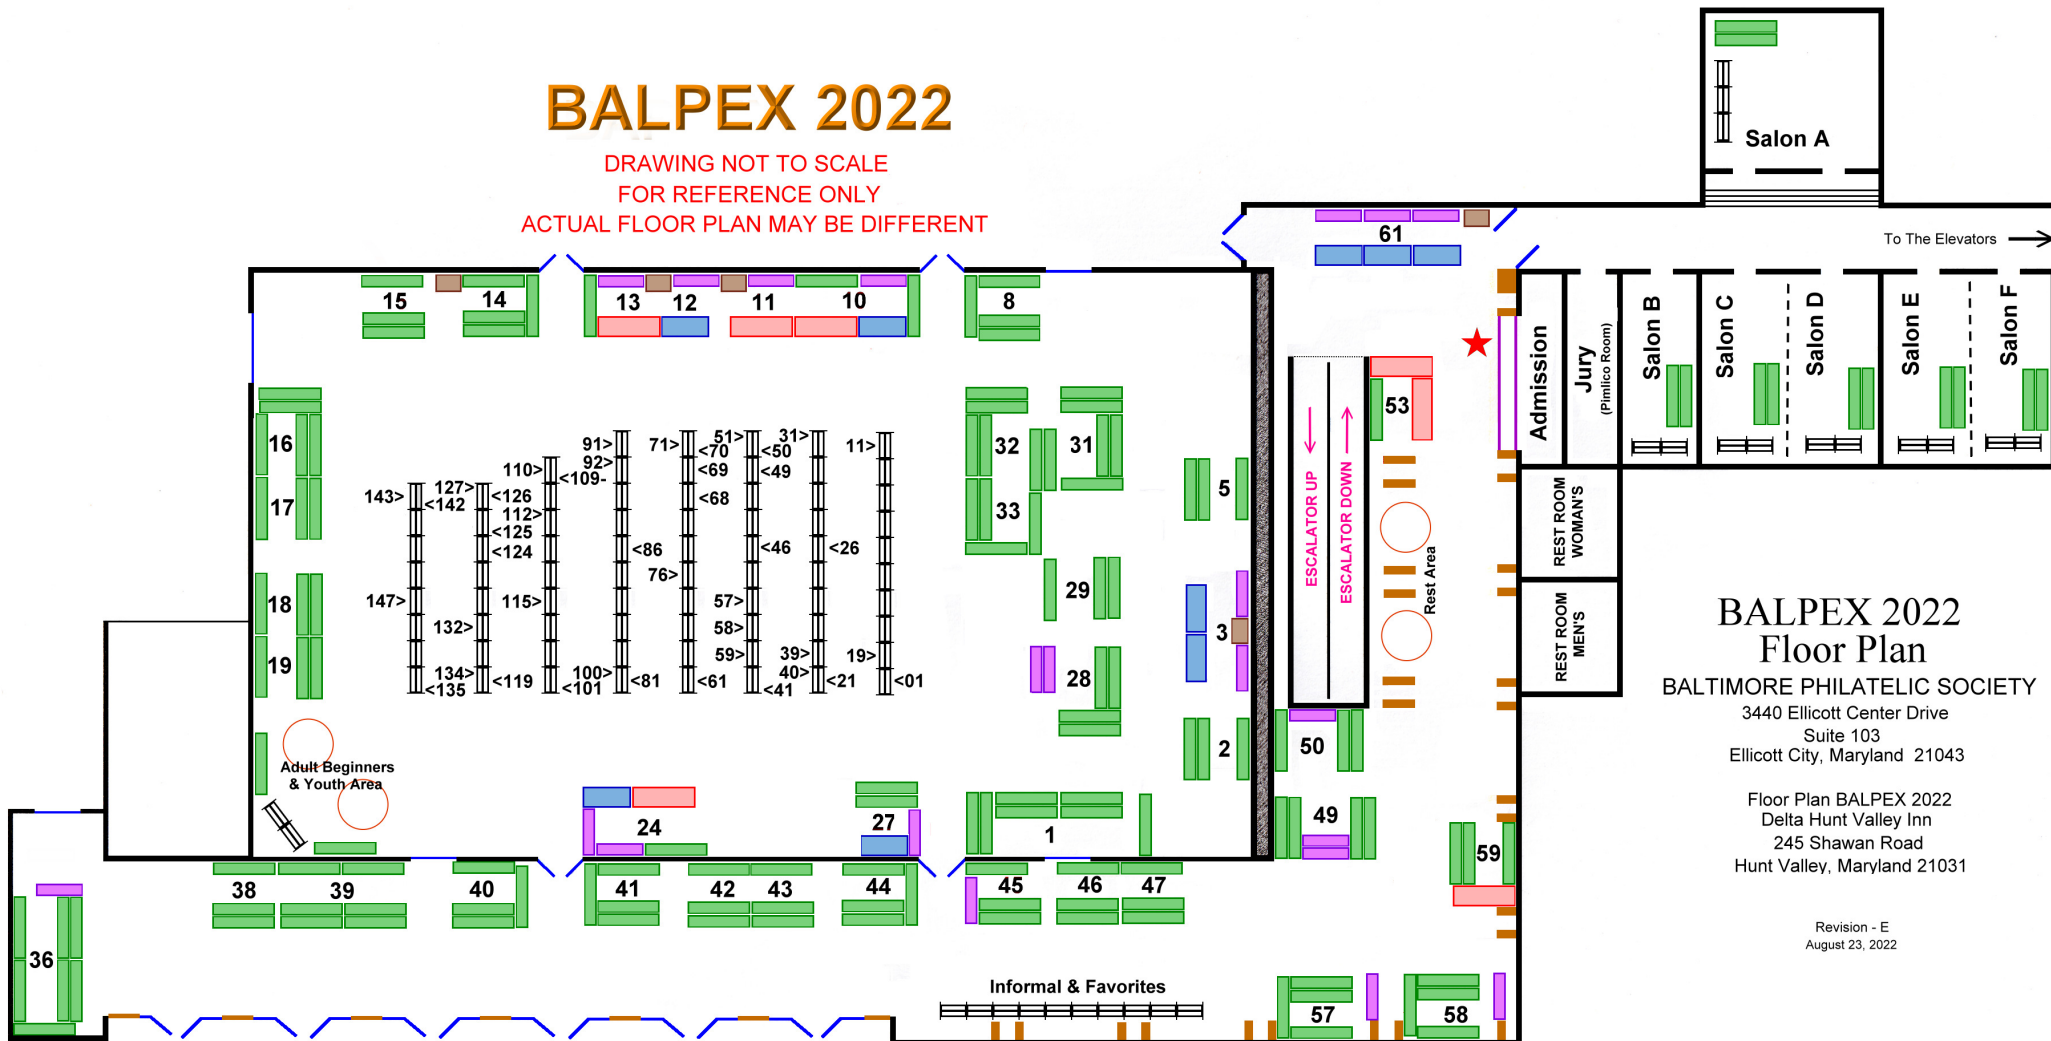

BALPEX 2022
Floor Plan
BALTIMORE PHILATELIC SOCIETY
3440 Ellicott Center Drive
Suite 103
Ellicott City, Maryland 21043

Floor Plan BALPEX 2022
Delta Hunt Valley Inn
245 Shawan Road
Hunt Valley, Maryland 21031

Revision - E
August 23, 2022